

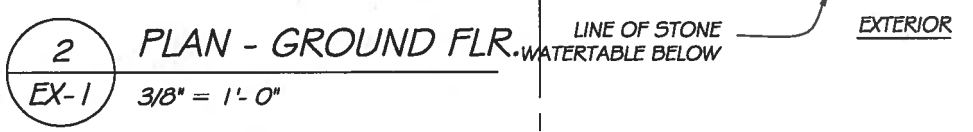
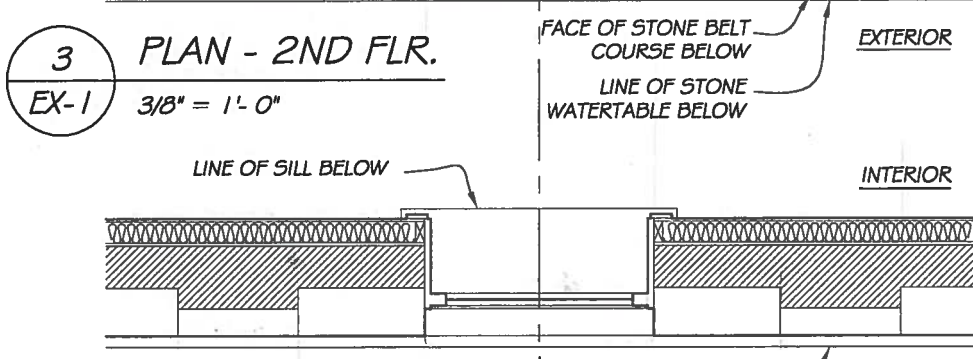
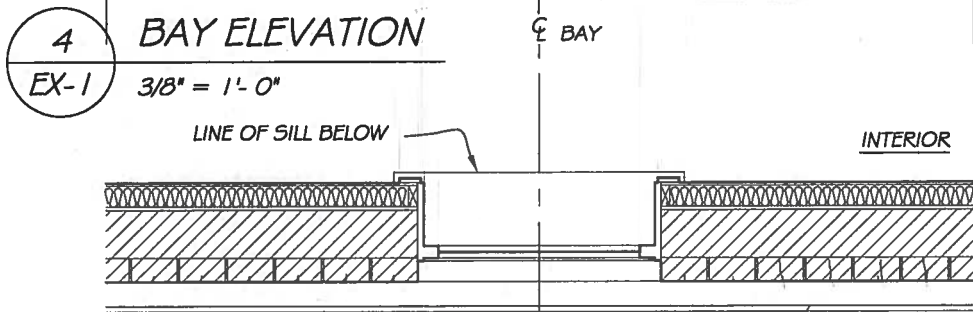
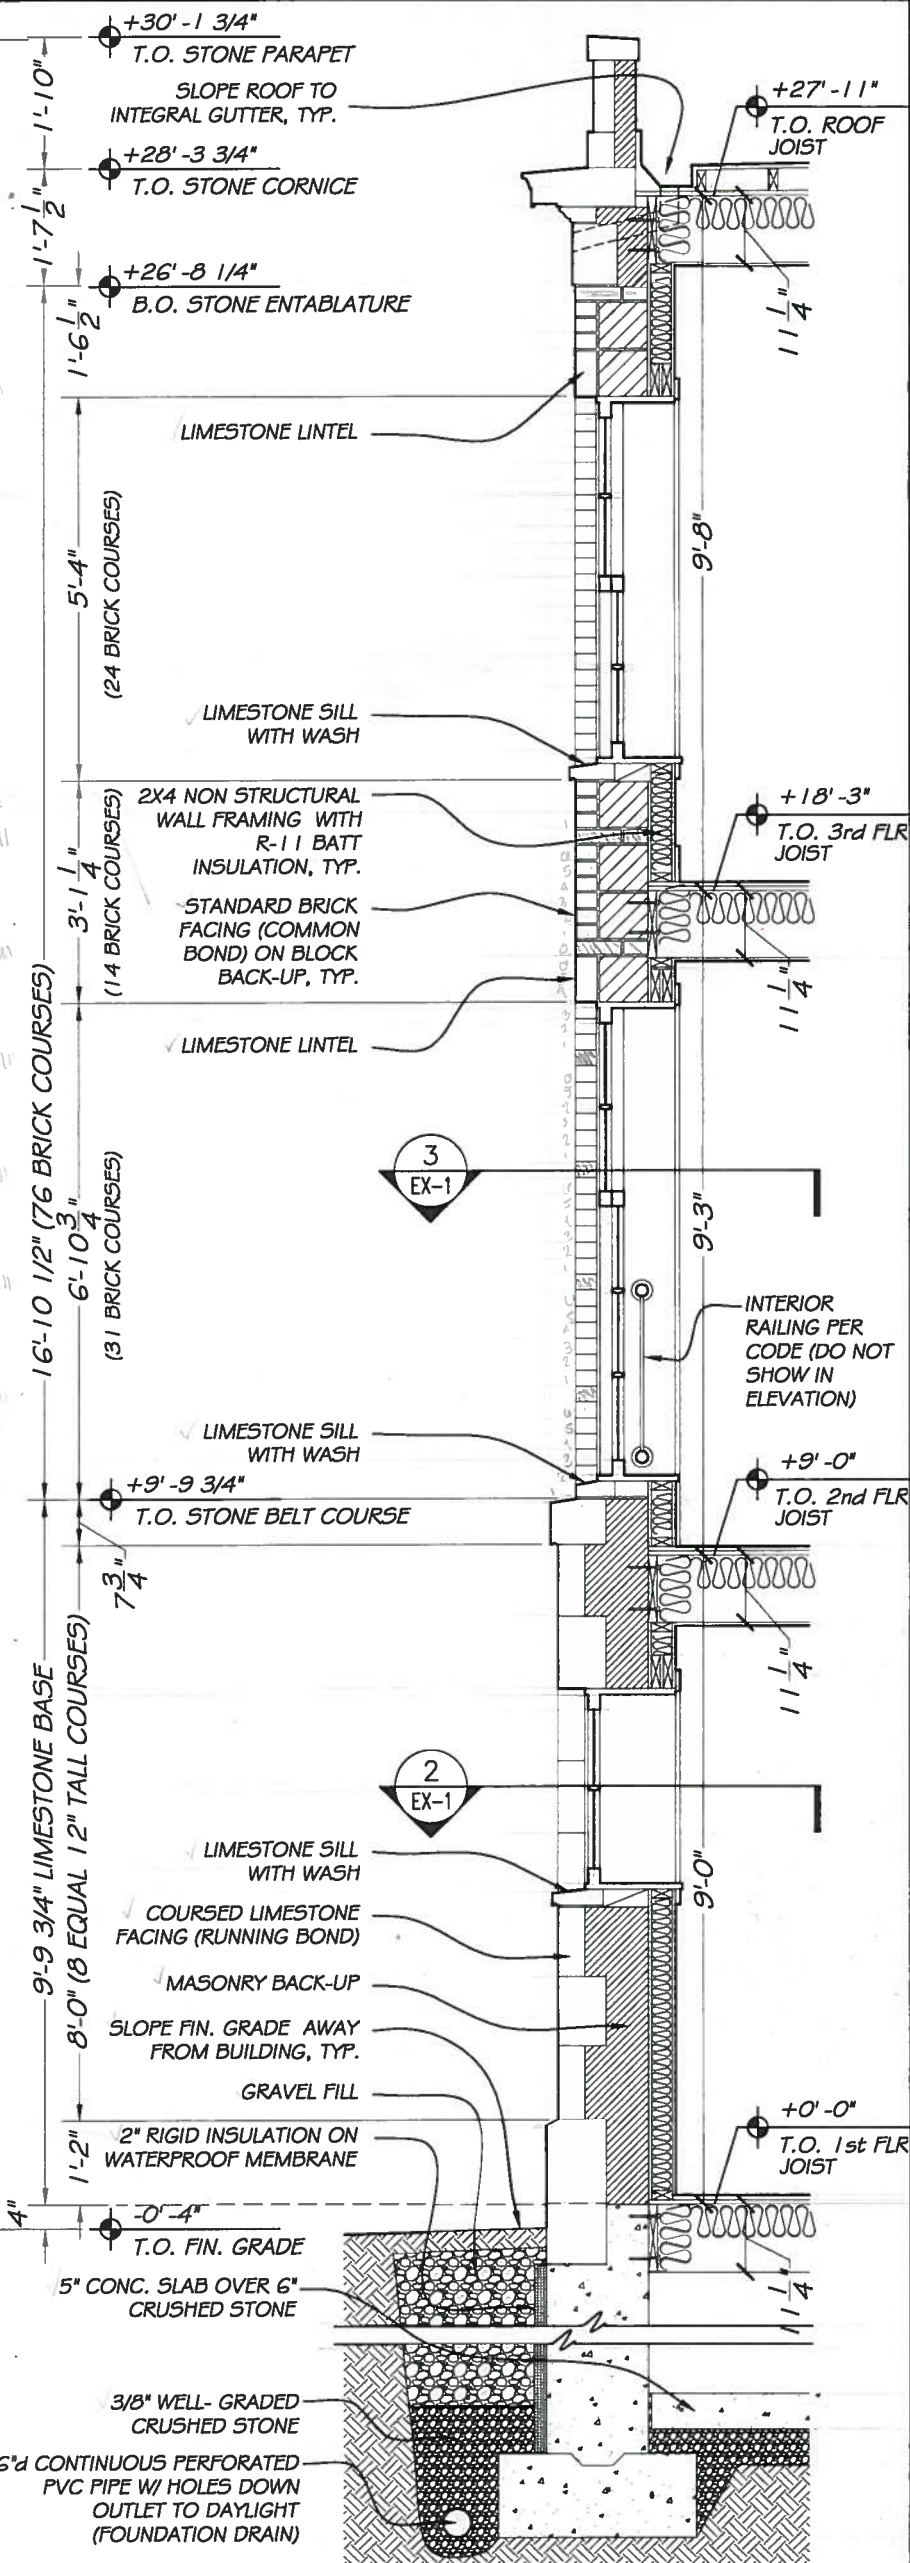


CORNERING @
PARAPET & CORNICE?

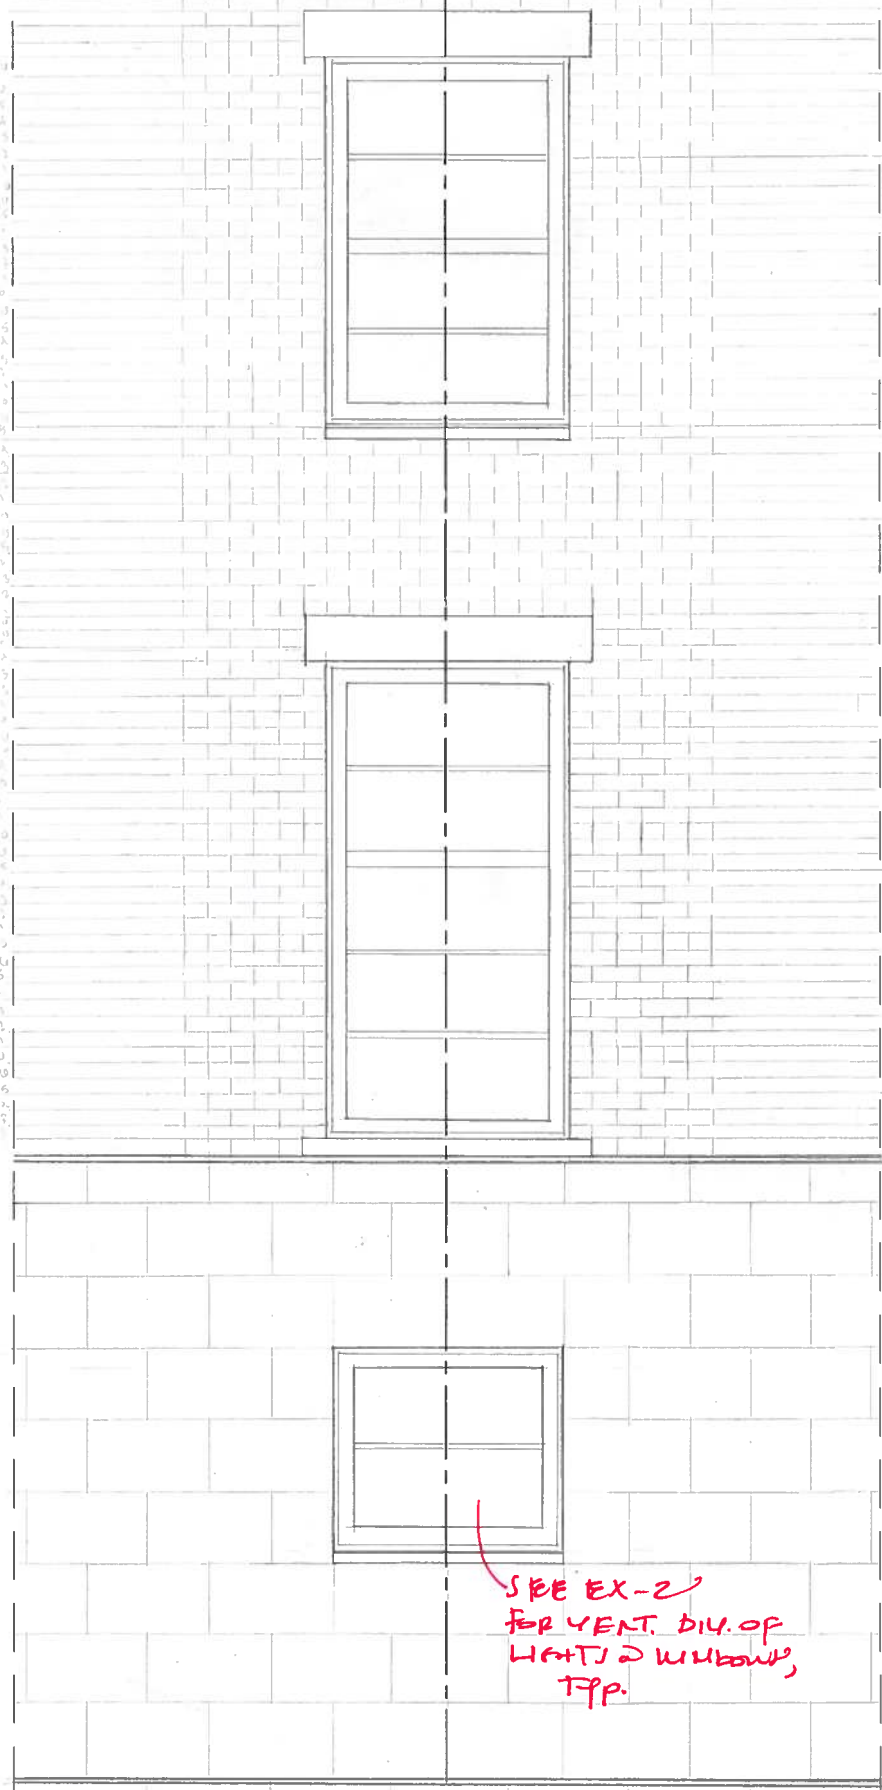


1 DET. WALL SECTION
EX-1 3/8" = 1'-0"


Sheet Title :		TYPICAL WALL SECTION EXERCISE - 1	
Libby Babcock			
Date :	OCTOBER 25, 2012	Sheet Number :	EX-1
Scale :	3/8" = 1'-0"		

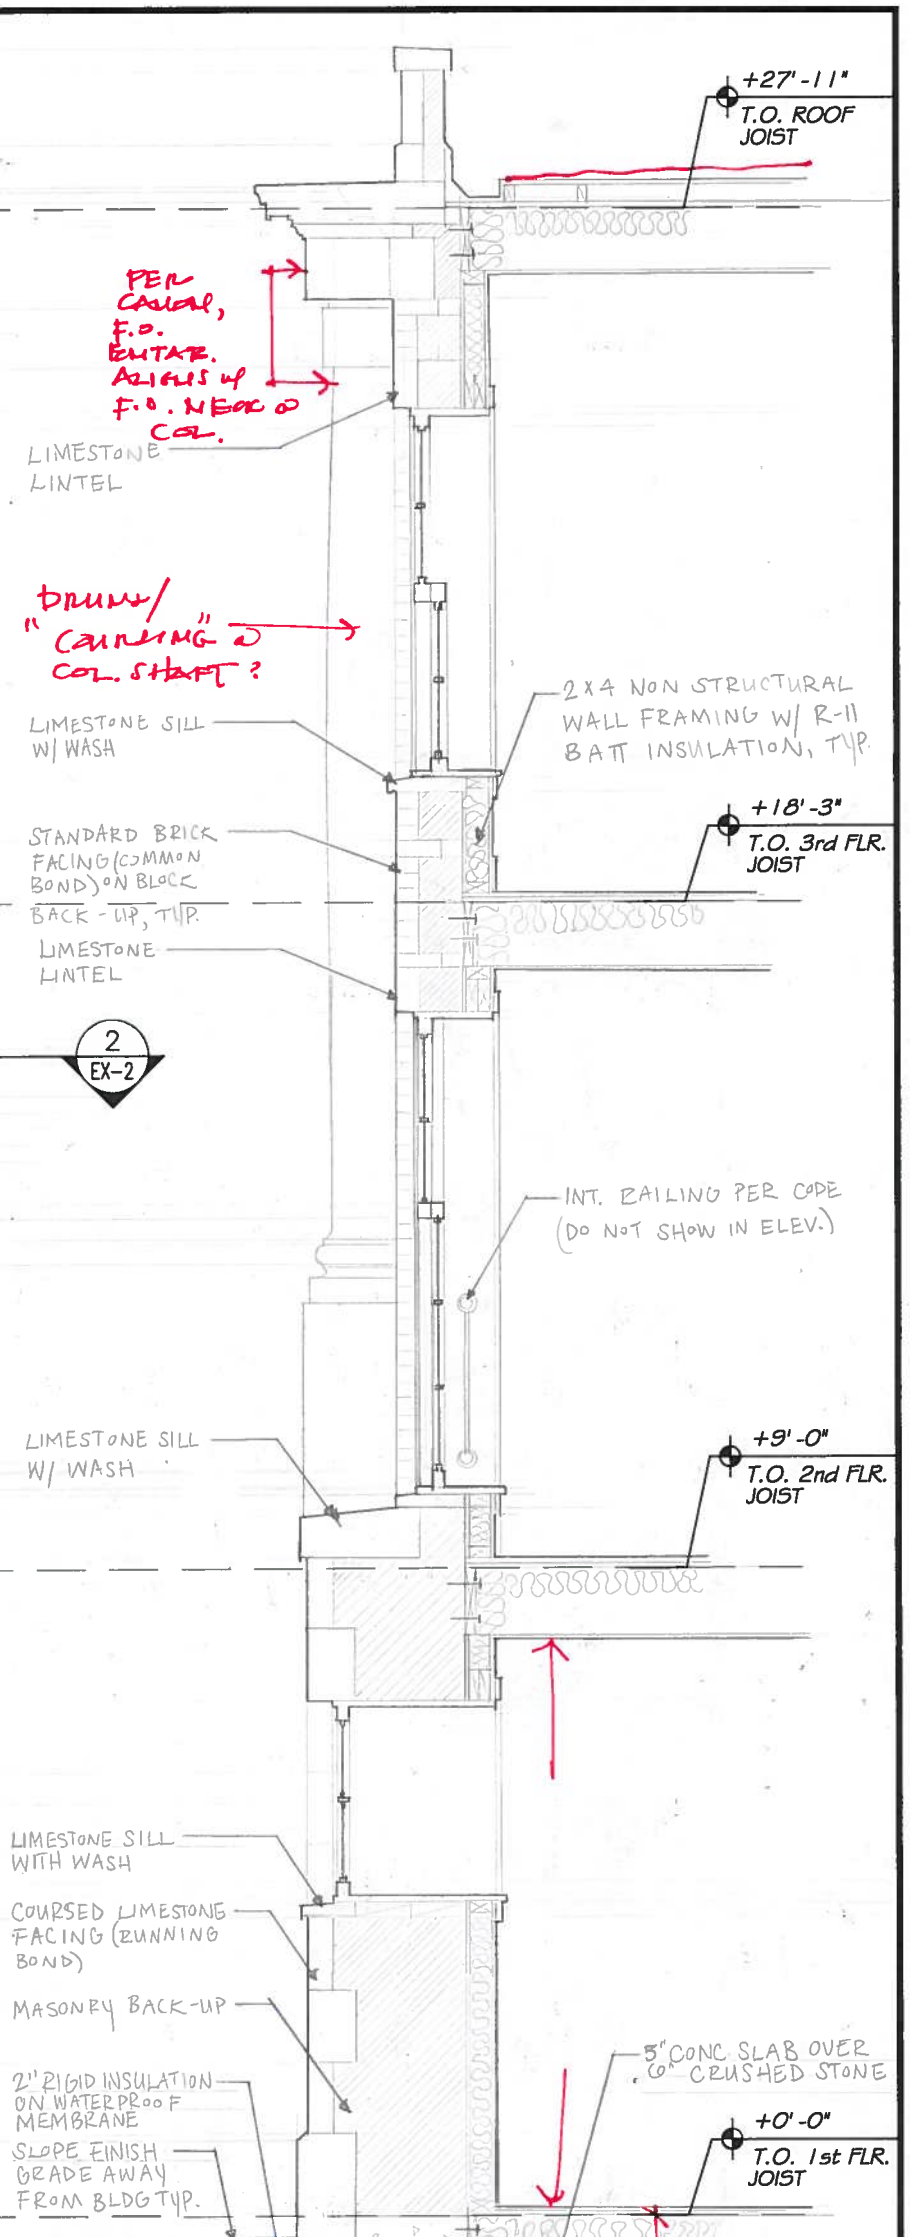


4 BAY ELEVATION
EX-2 3/8" = 1'-0"

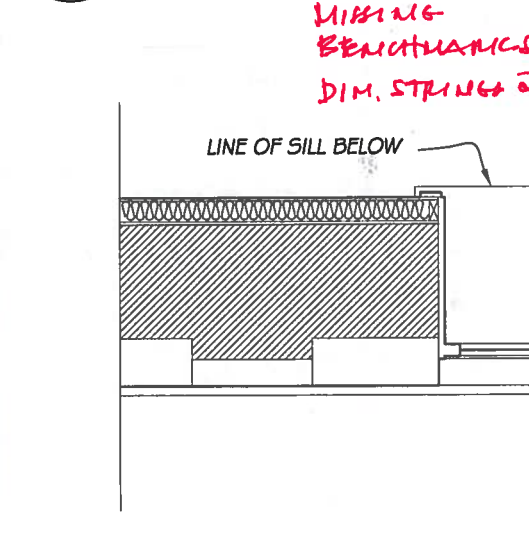

3 PLAN - GROUND FLR.
EX-2 3/8" = 1'-0"

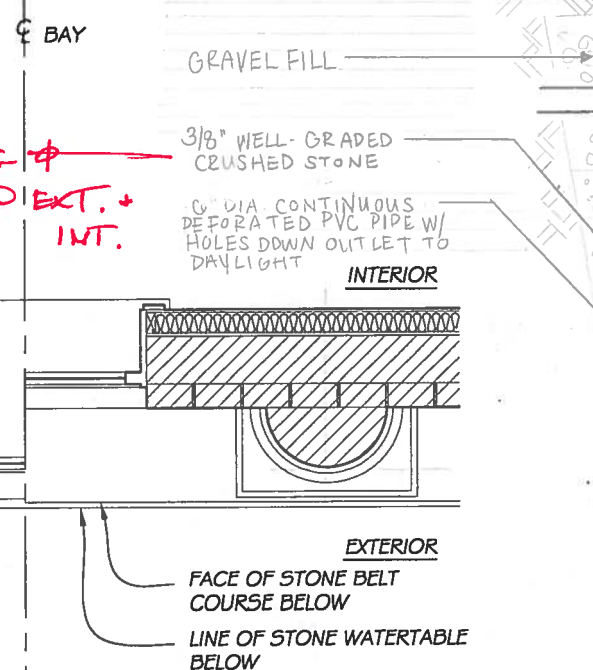

2 PLAN - 2ND FLR.
EX-2 3/8" = 1'-0"

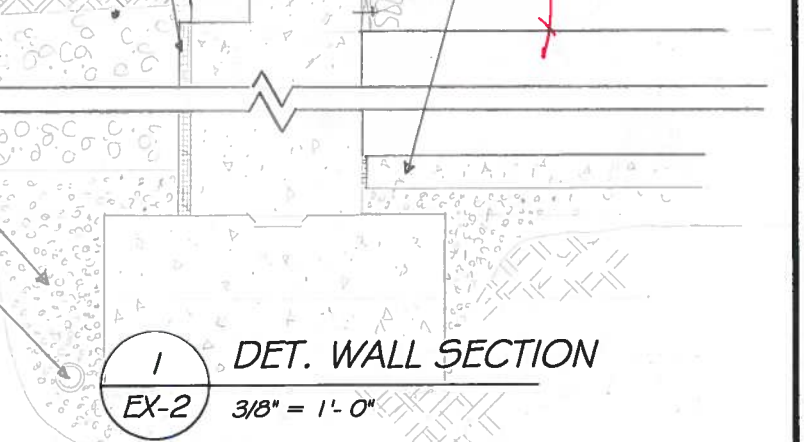

1 DET. WALL SECTION
EX-2 3/8" = 1'-0"

Sheet Title: **BEAUTIFUL DRAFTING**
TYPICAL WALL SECTION
EXERCISE - 2
 LIBBY BABCOCK
 Date: **OCTOBER 25, 2012**
 Scale: **3/8" = 1'-0"**
 Sheet Number:
EX-2