




Mary E. Blend

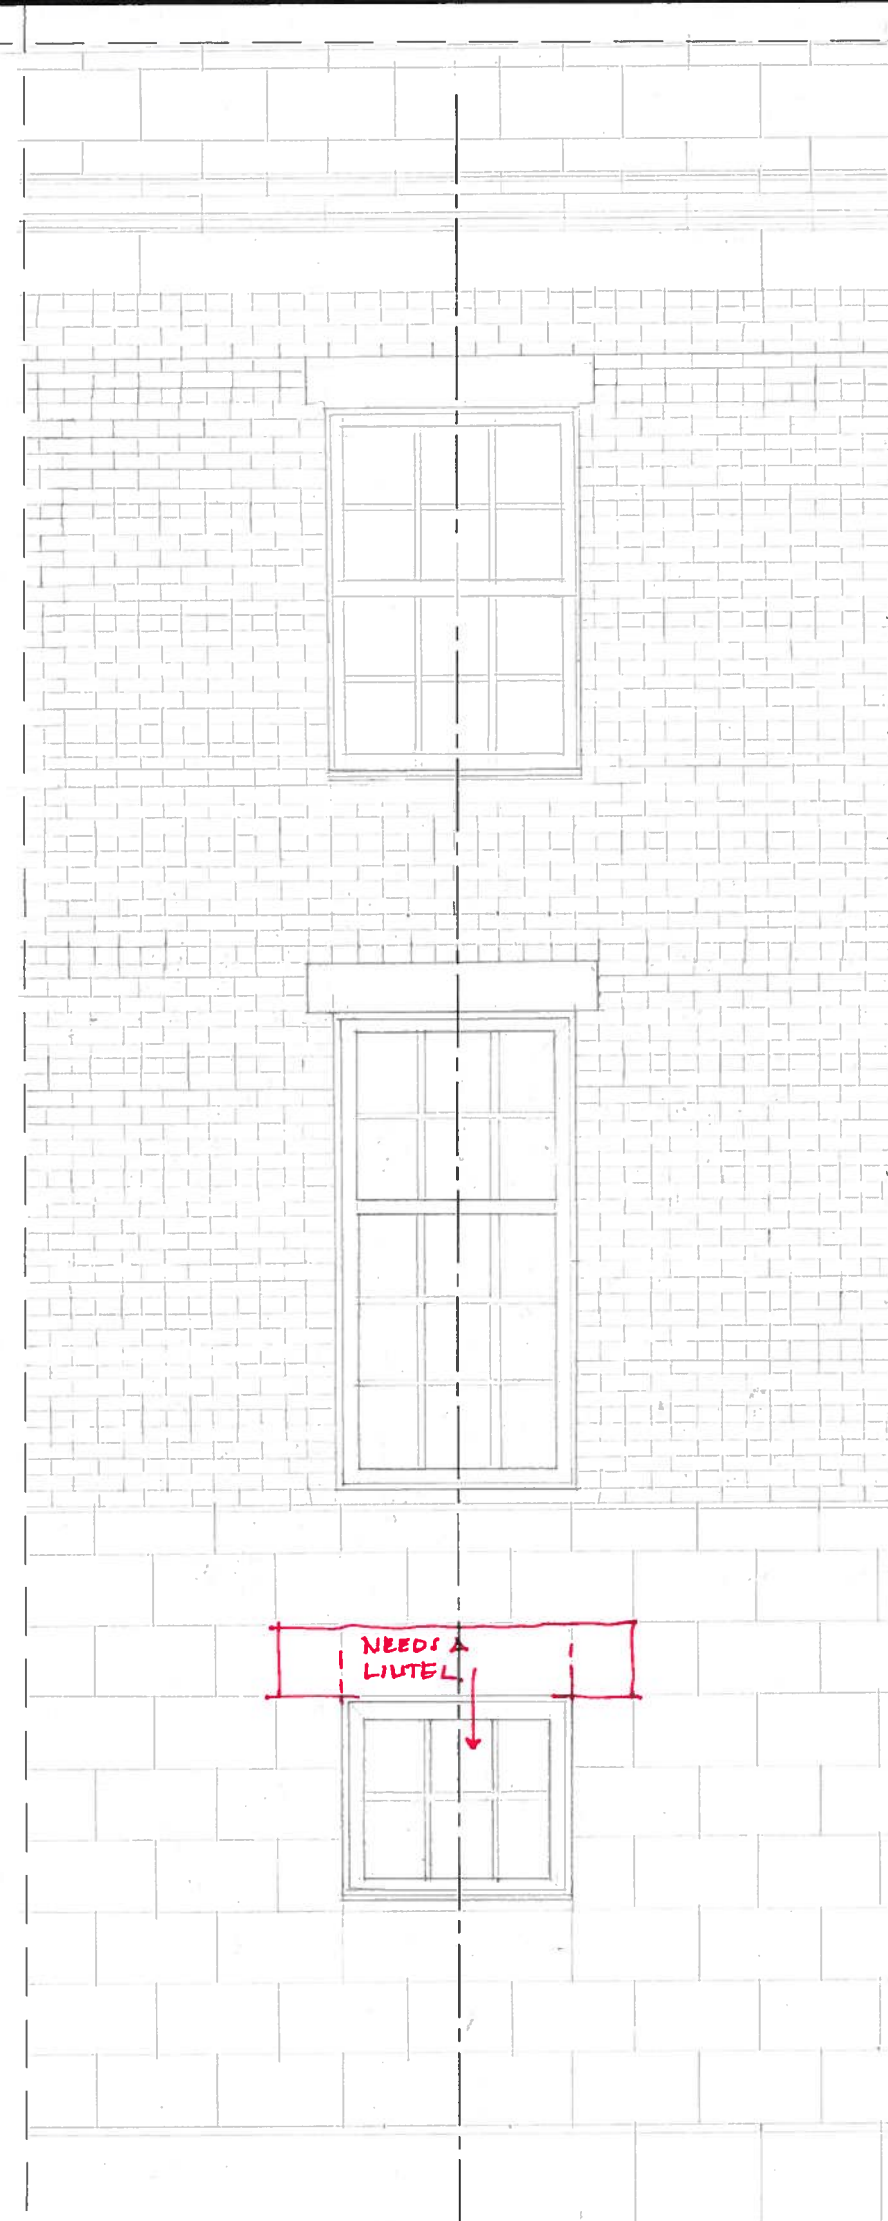


**4 BAY ELEVATION**  
EX-1 3/8" = 1'-0"  
LINE OF SILL BELOW

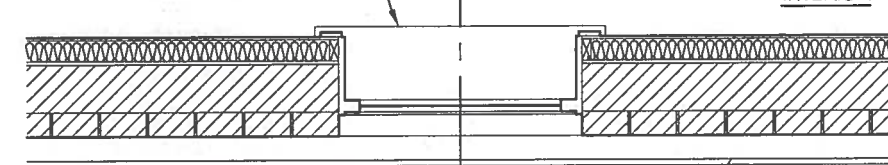

**3 PLAN - 2ND FLR.**  
EX-1 3/8" = 1'-0"  
LINE OF SILL BELOW

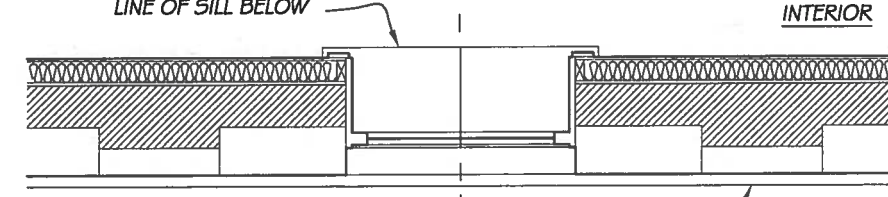

**2 PLAN - GROUND FLR.**  
EX-1 3/8" = 1'-0"  
LINE OF STONE WATERTABLE BELOW

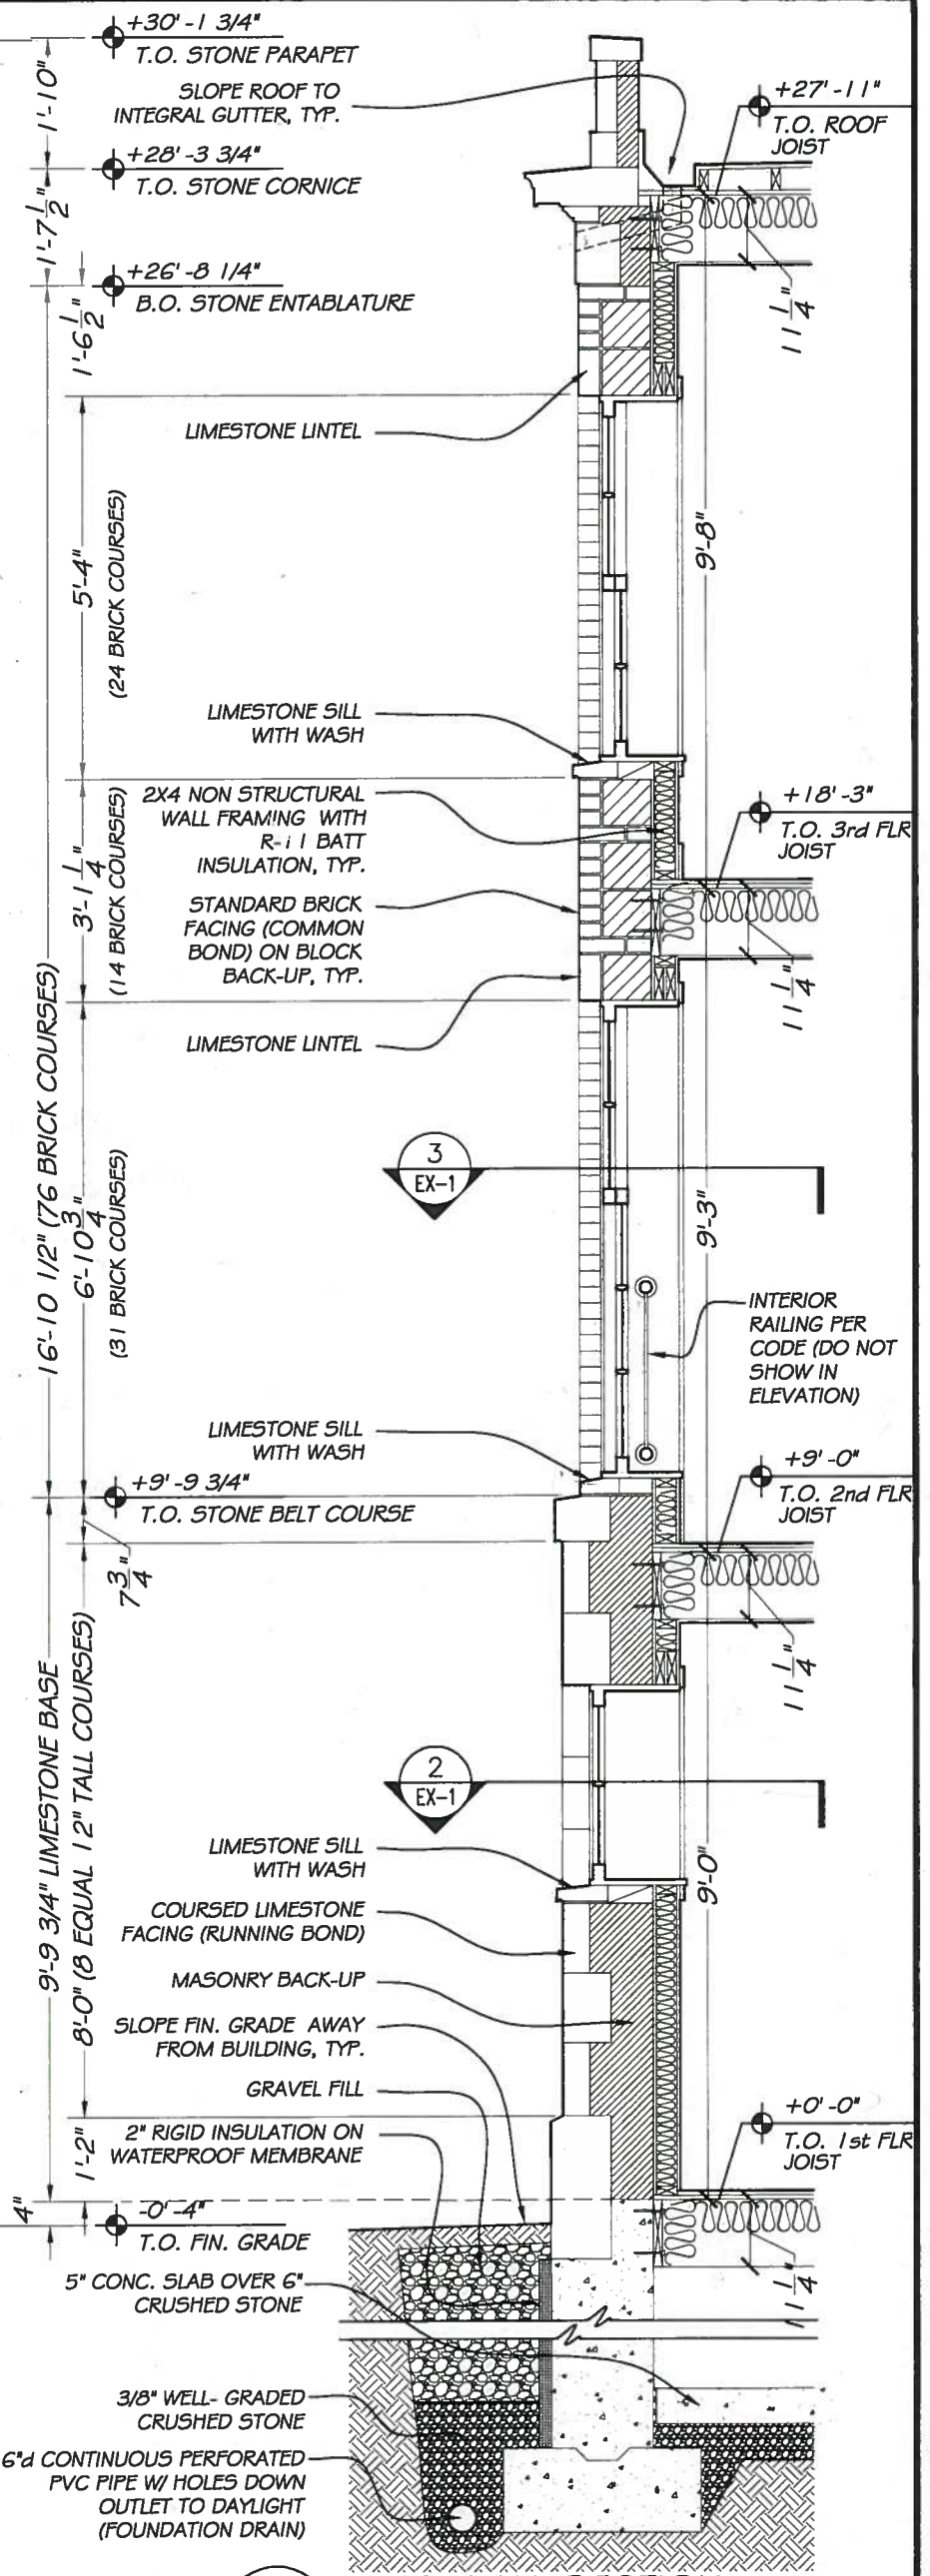


**1 DET. WALL SECTION**  
EX-1 3/8" = 1'-0"


Sheet Title :	
<b>TYPICAL WALL SECTION EXERCISE - 1</b>	
Date :	OCTOBER 25, 2012
Scale :	3/8" = 1'-0"
Sheet Number :	<b>EX-1</b>



WHAT SUPPORTS THE PARAPET IN THIS LOC.?

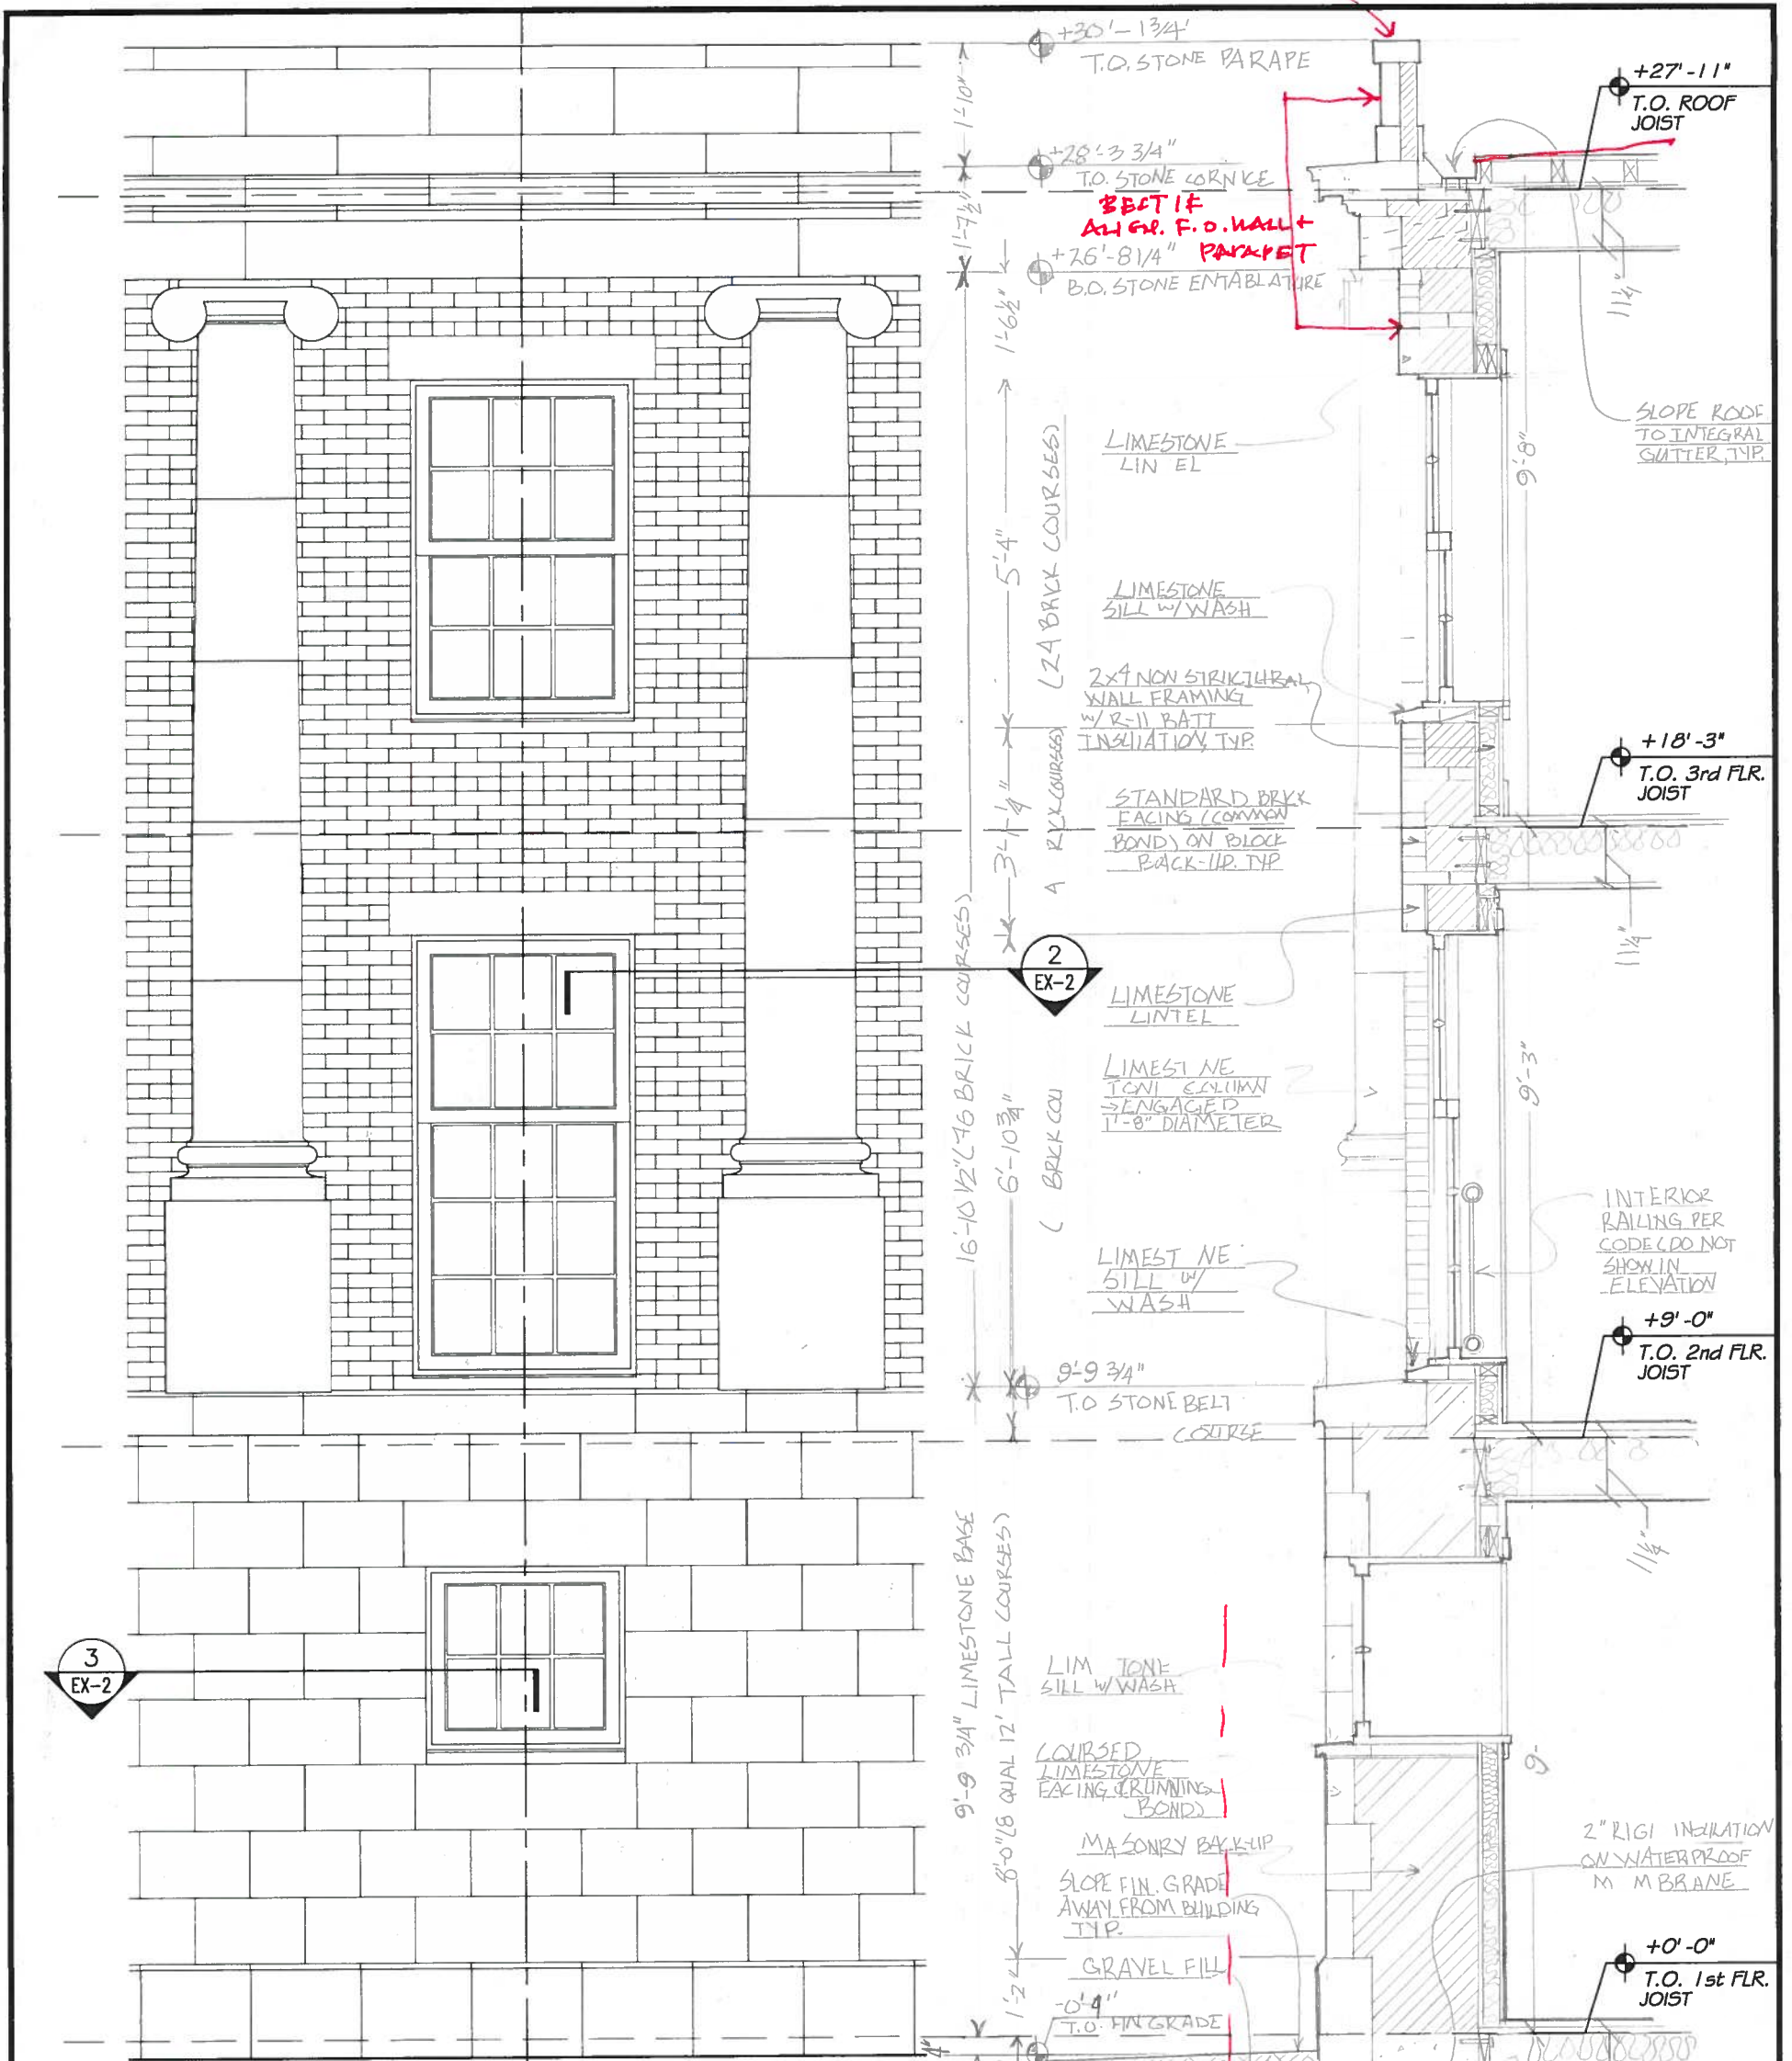

4 BAY ELEVATION  
EX-2 3/8" = 1'-0"

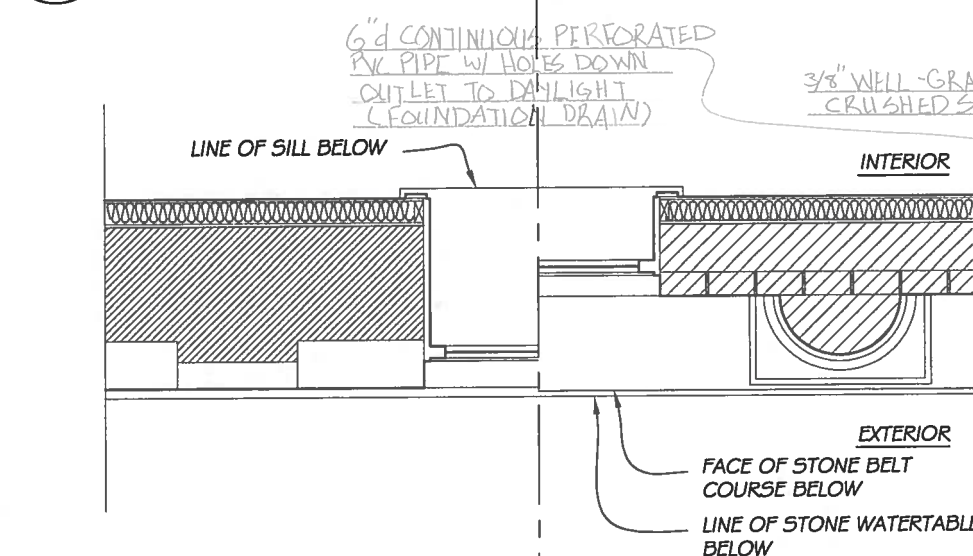

3 PLAN - GROUND FLR.  
EX-2 3/8" = 1'-0"

2 PLAN - 2ND FLR.  
EX-2 3/8" = 1'-0"

1 DET. WALL SECTION  
EX-2 3/8" = 1'-0"

Sheet Title :	
<b>TYPICAL WALL SECTION</b>	
<b>EXERCISE - 2</b>	
<i>V. NICE DRAFTING, MART!</i>	
Date :	Sheet Number :
OCTOBER 25, 2012	<b>EX-2</b>
Scale :	
3/8" = 1'-0"	