



1 DET. WALL SECTION
 EX-1 3/8" = 1'-0"

Sheet Title :	
TYPICAL WALL SECTION EXERCISE - 1	
Date :	Sheet Number :
OCTOBER 25, 2012	EX-1
Scale :	
3/8" = 1'-0"	

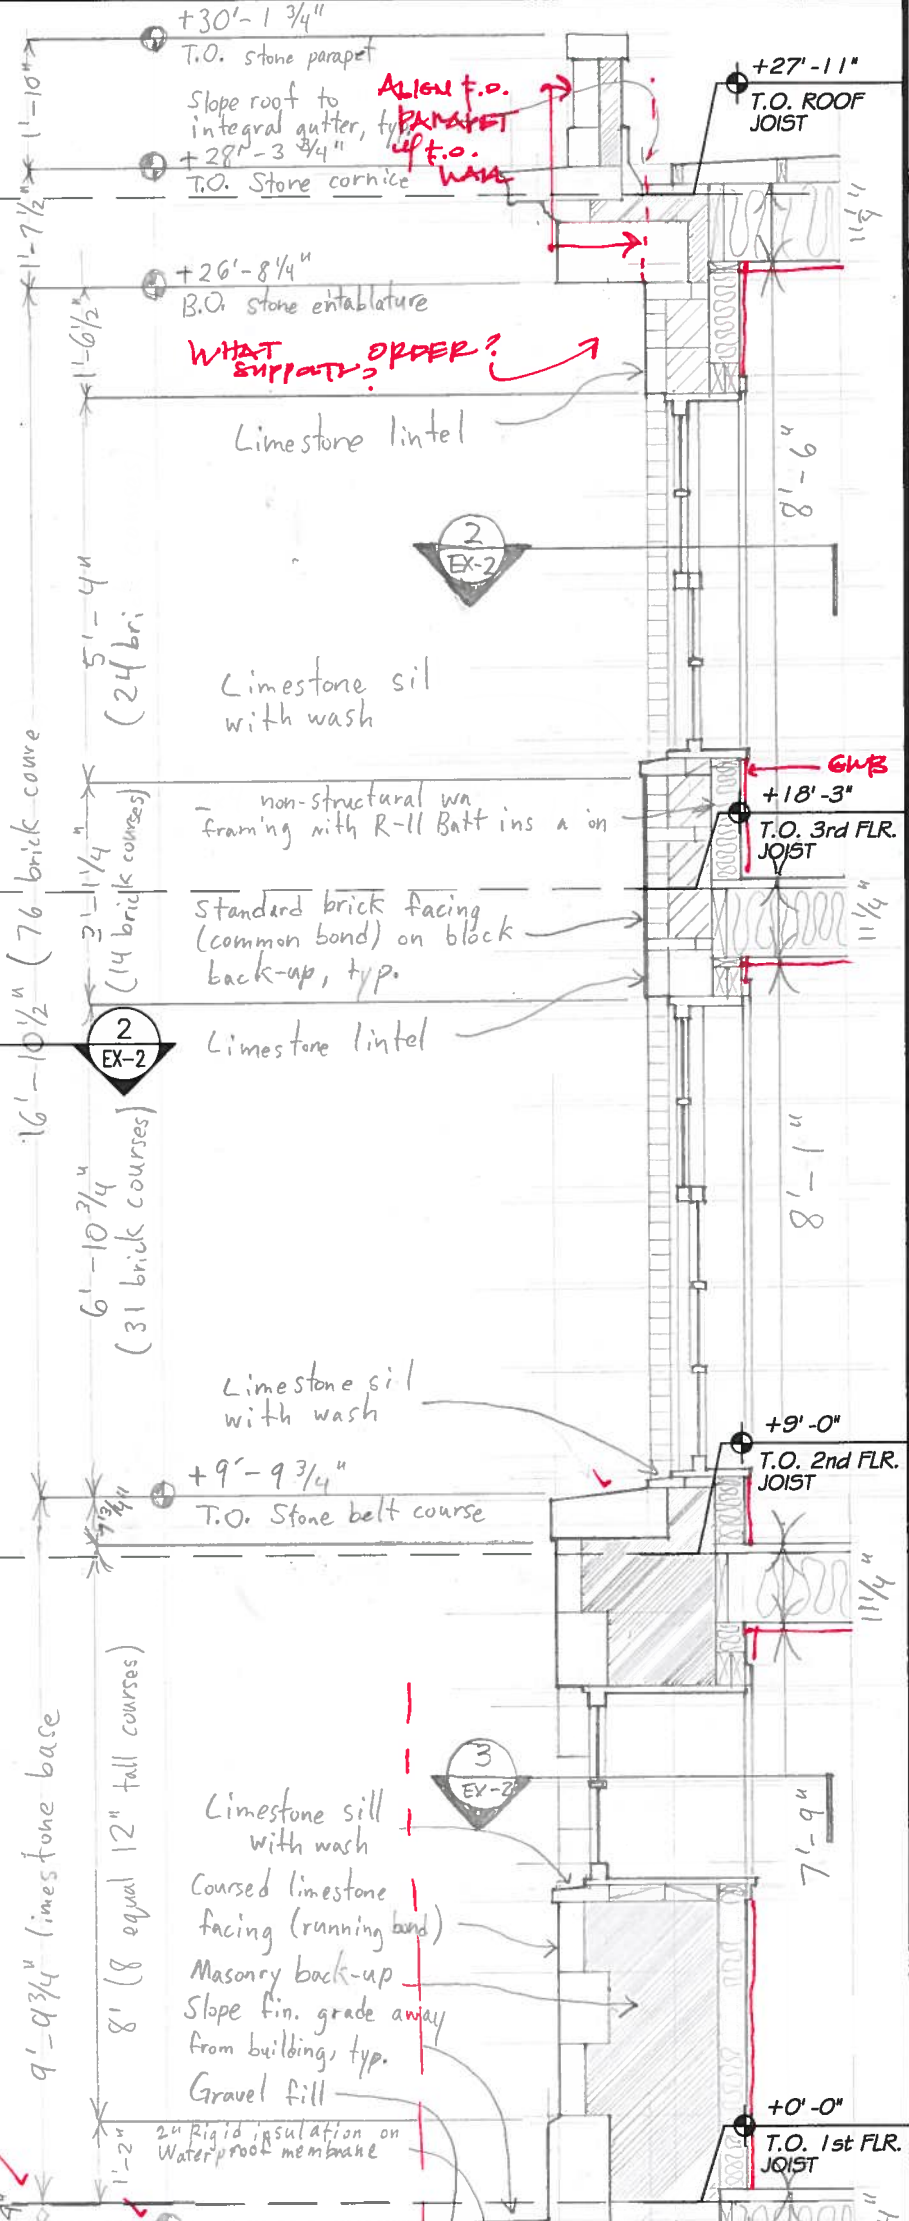

4 BAY ELEVATION
EX-2 3/8" = 1'-0"

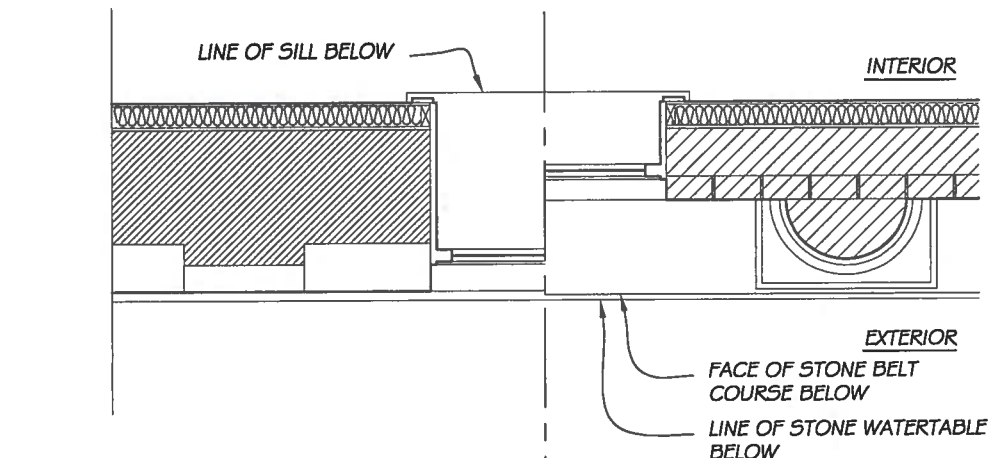

3 PLAN - GROUND FLR.
EX-2 3/8" = 1'-0"

2 PLAN - 2ND FLR.
EX-2 3/8" = 1'-0"

1 DET. WALL SECTION
EX-2 3/8" = 1'-0"

Sheet Title : TYP. TO ALIGN NOTES + JUSTIFY TYPICAL WALL SECTION EXERCISE - 2	
Date : OCTOBER 25, 2012	Sheet Number : EX-2
Scale : 3/8" = 1'-0"	