




SEE SECTION 4 + NOTE
 1/2 HP.
 1/2 MOD.

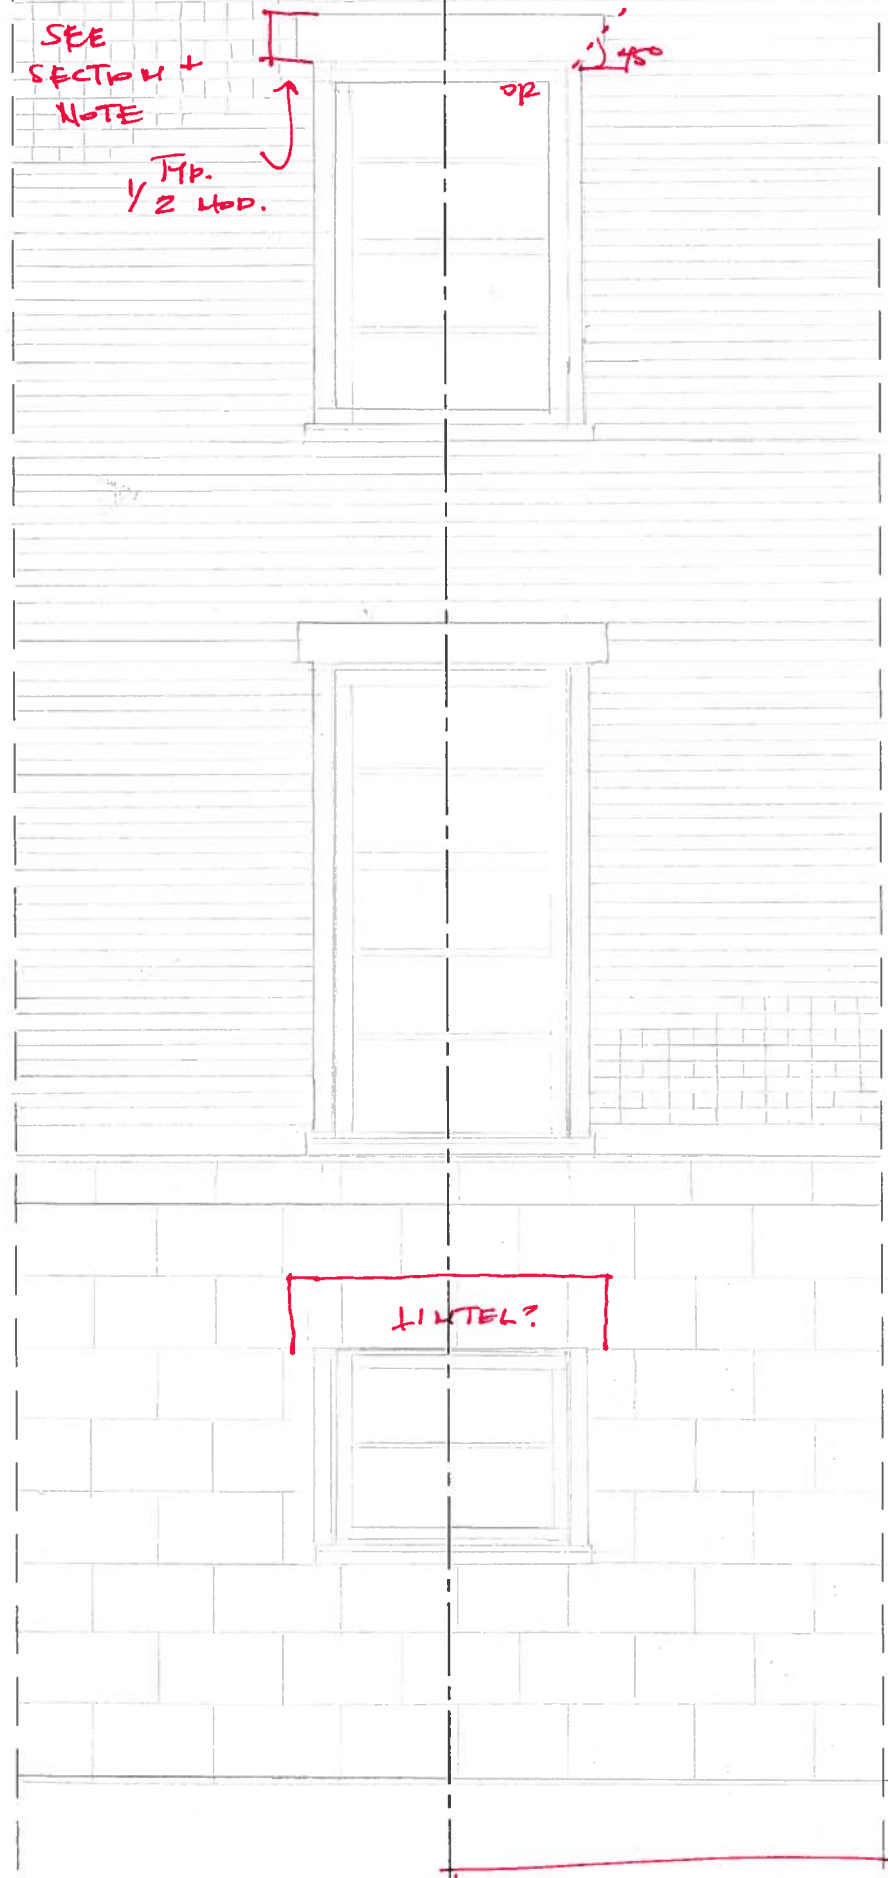



4 BAY ELEVATION
 EX-1 3/8" = 1'-0"

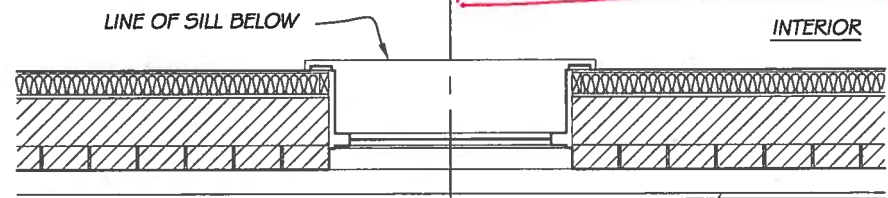

3 PLAN - 2ND FLR.
 EX-1 3/8" = 1'-0"

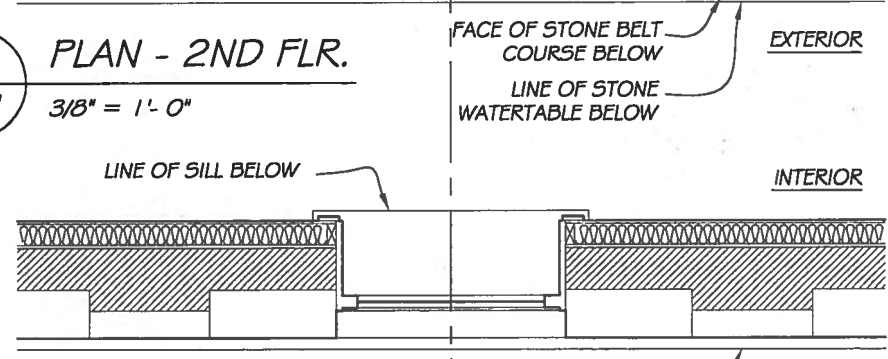


2 PLAN - GROUND FLR.
 EX-1 3/8" = 1'-0"

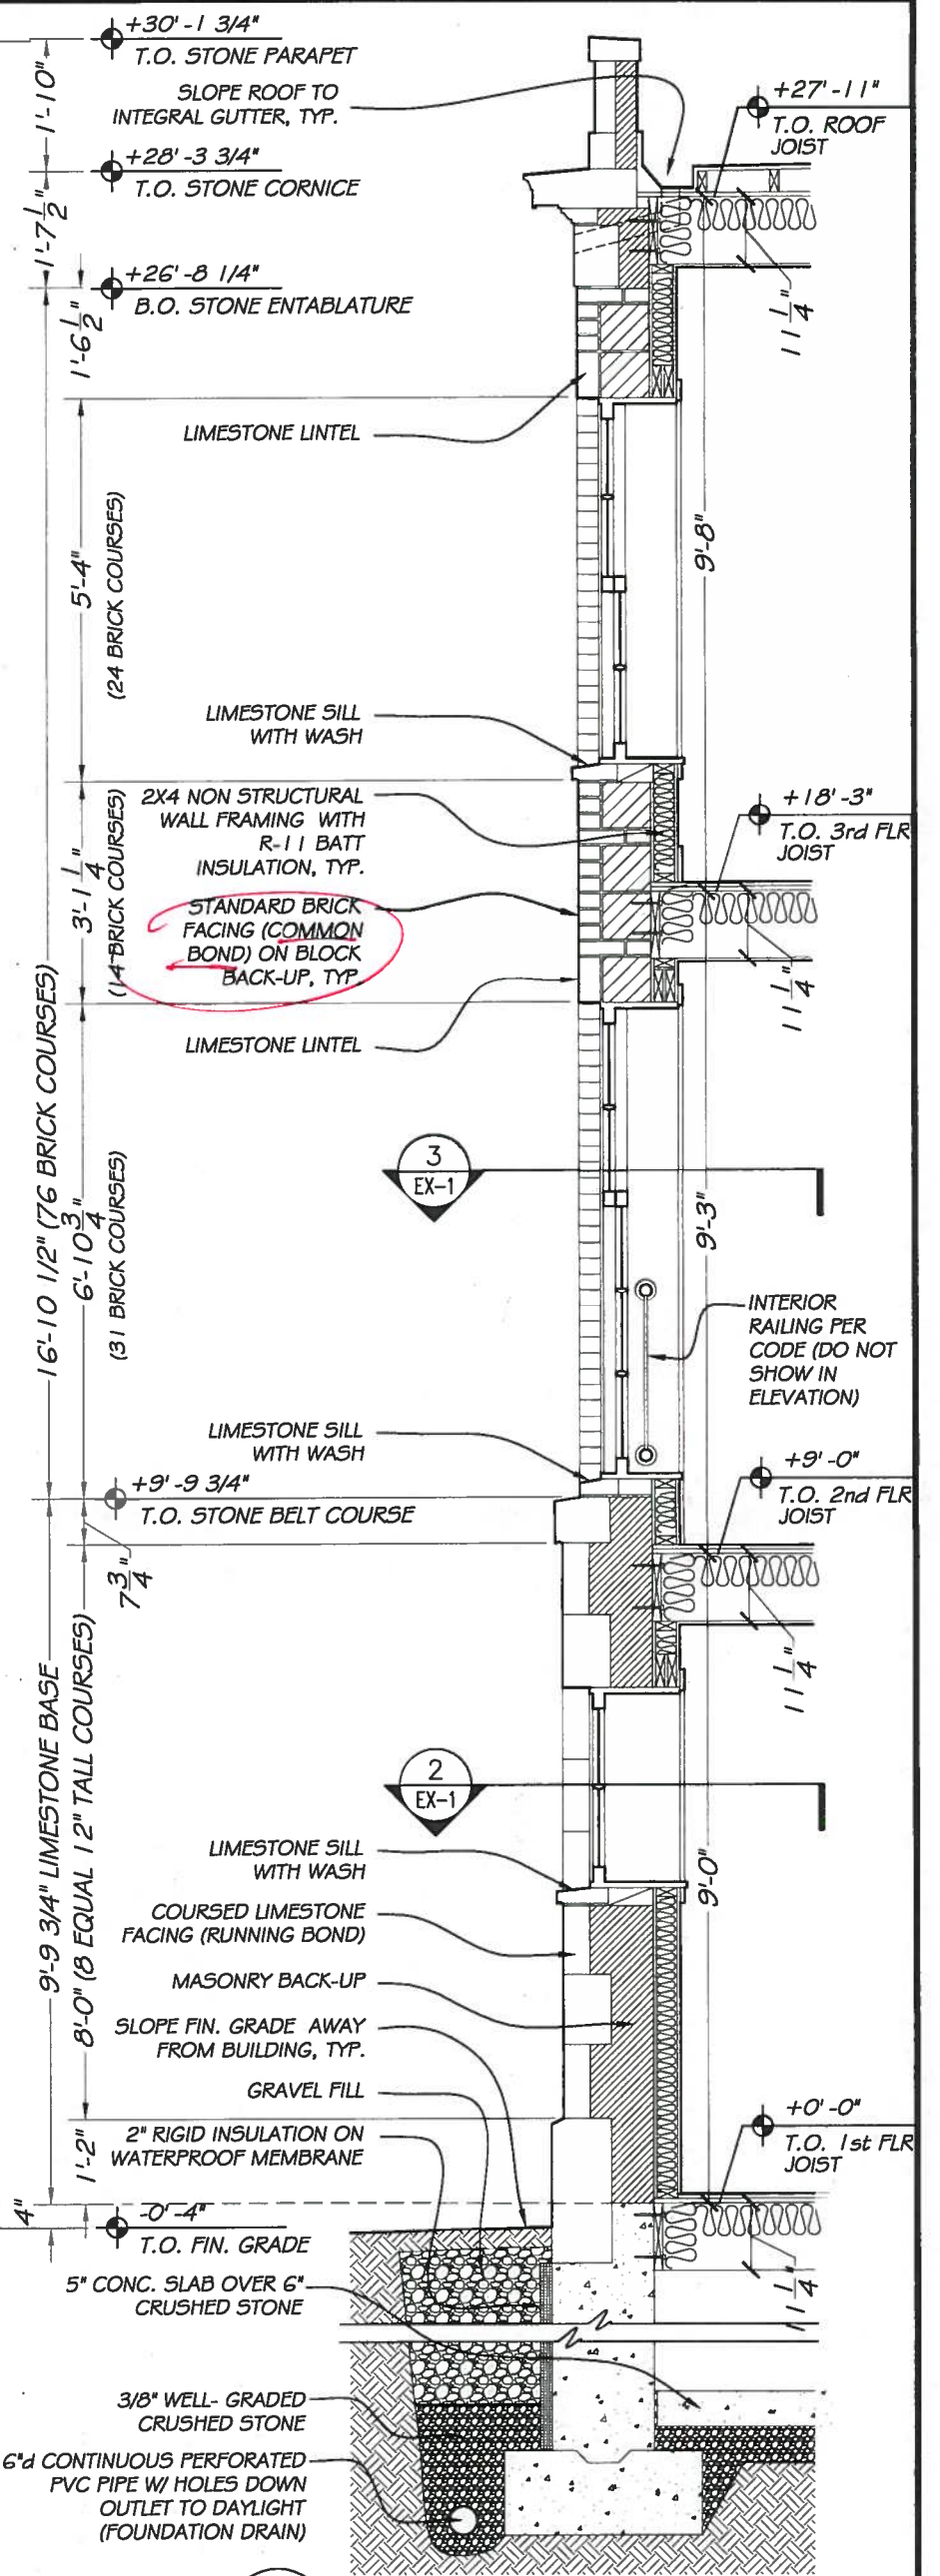 


1 DET. WALL SECTION
 EX-1 3/8" = 1'-0"

Sheet Title :	
TYPICAL WALL SECTION EXERCISE - 1 Cameron Henry	
Date :	OCTOBER 25, 2012
Scale :	3/8" = 1'-0"
Sheet Number :	EX-1

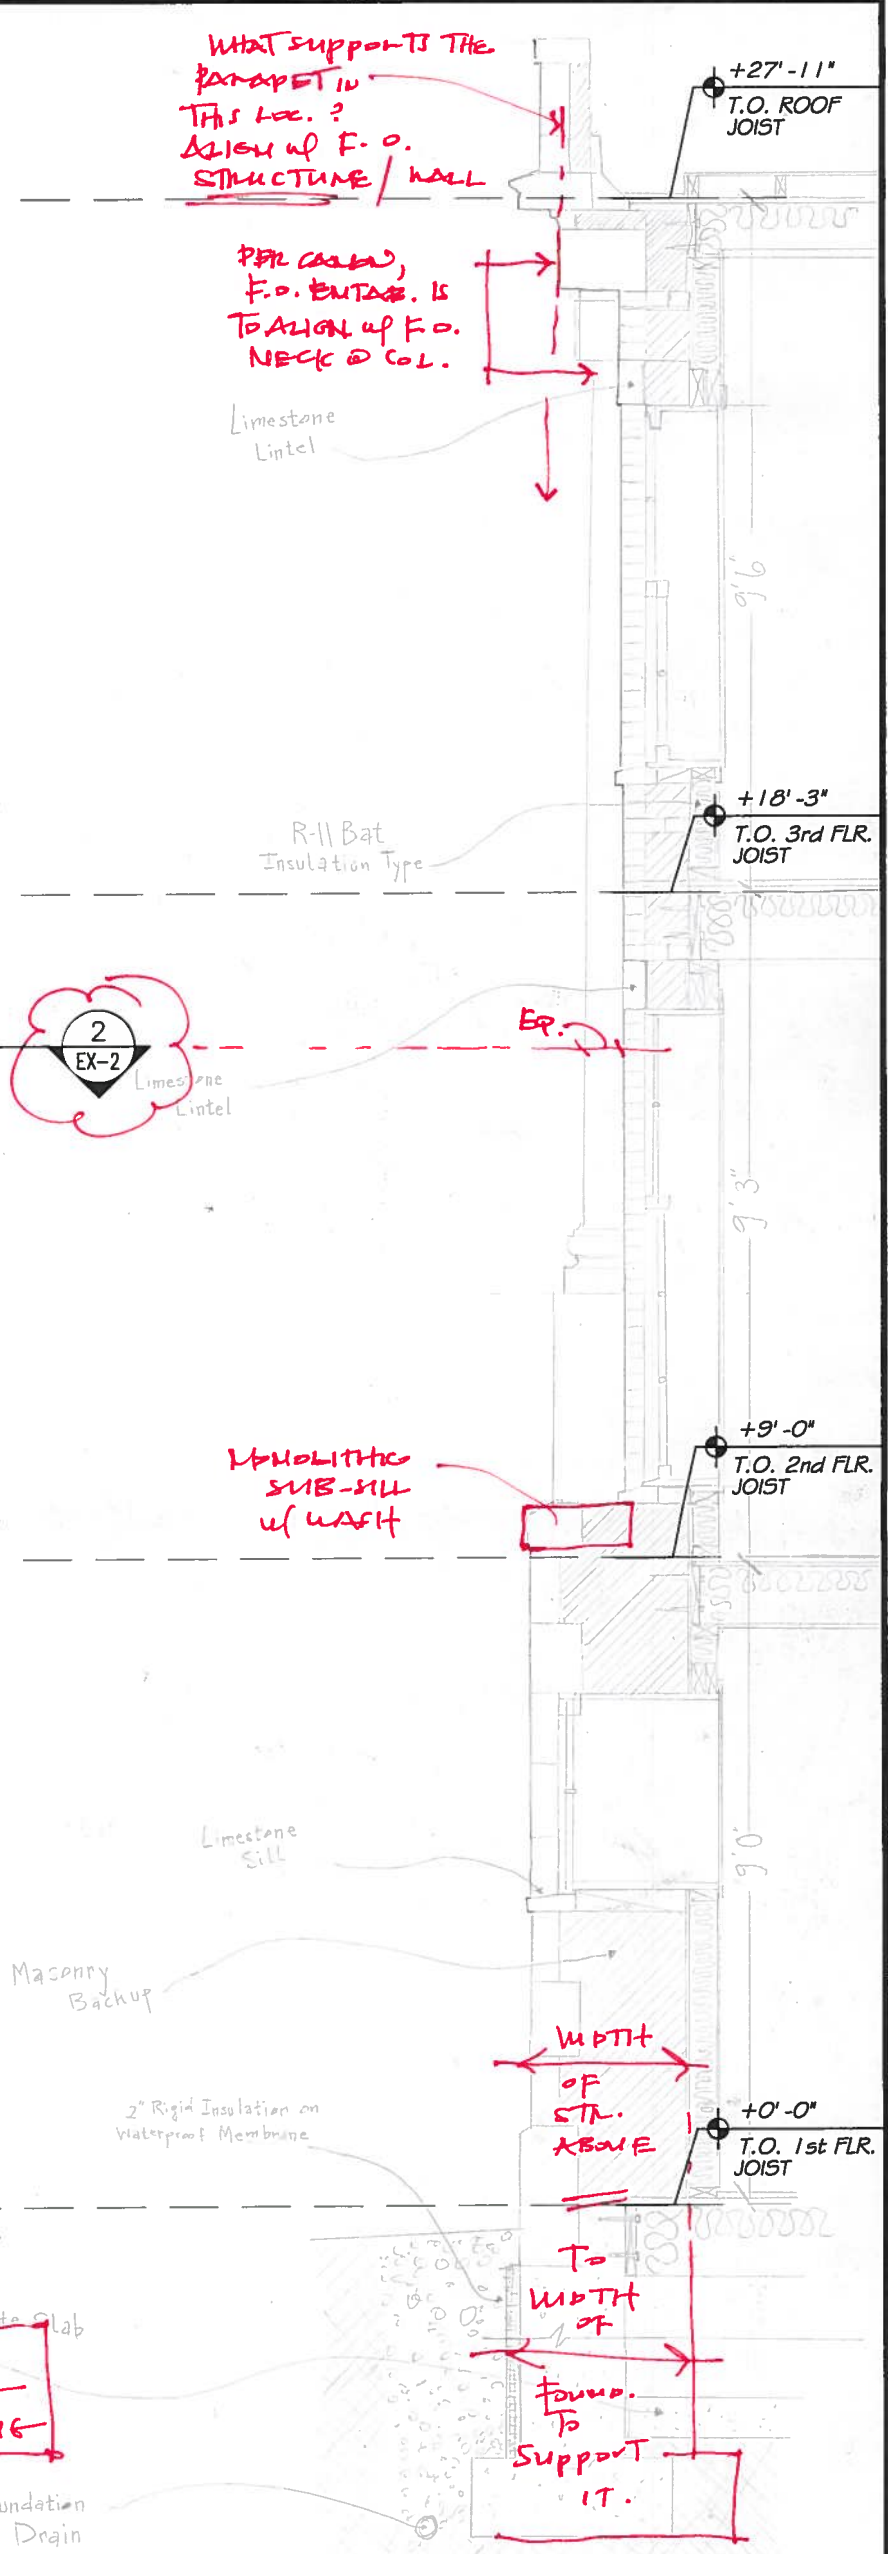

4 BAY ELEVATION
EX-2 3/8" = 1'-0"

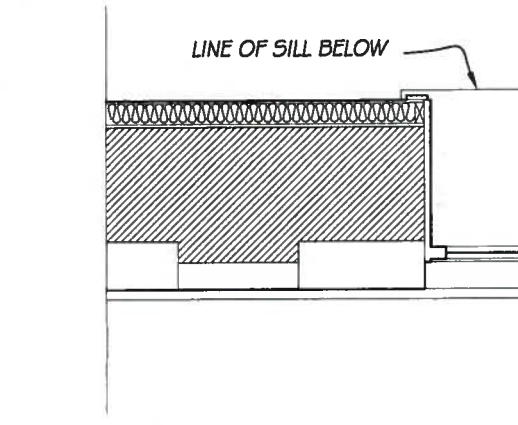

3 PLAN - GROUND FLR.
EX-2 3/8" = 1'-0"

NOTES - INCOMPLETE
BENCHMARK - MISSING
DIM. STRINGS - MISSING

2 PLAN - 2ND FLR.
EX-2 3/8" = 1'-0"

1 DET. WALL SECTION
EX-2 3/8" = 1'-0"

ADDED THIS DIM = YOUR COL. IN SECTION @ CUT? LOOKS TO BE SLENDER TO ME.

Sheet Title :	
TYPICAL WALL SECTION EXERCISE - 2	
Cameron Henry	
Date :	Sheet Number :
OCTOBER 25, 2012	EX-2
Scale :	
3/8" = 1'-0"	