


MARRIED STUDENT HOUSING PROJECT

SITE ANALYSIS- CONNECTIVITY


MICHAEL LANGER & CHRIS LATTIMER

FEBRUARY 16, 2015
UNIVERSITY OF NOTRE DAME

ARCH 41121
PROF. AIMEE BUCCELLATO
DR. DAVID GO

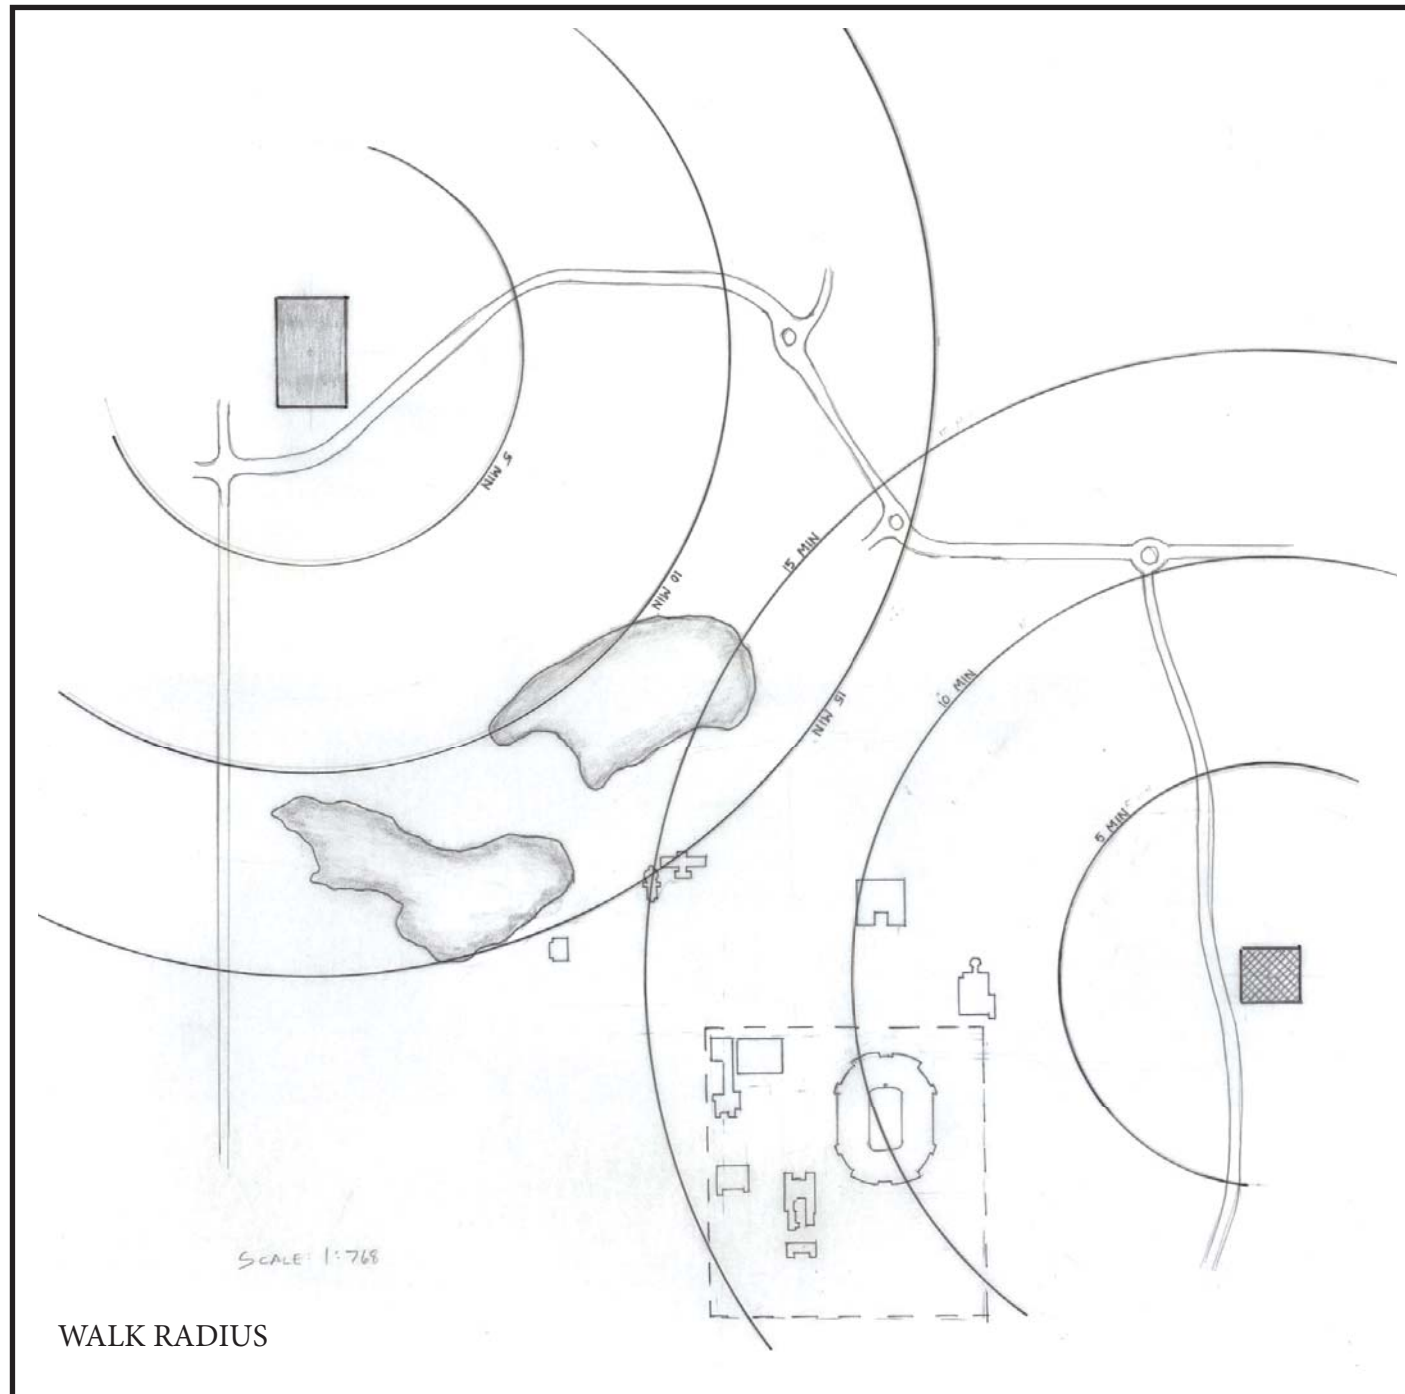


WALK RADIUS

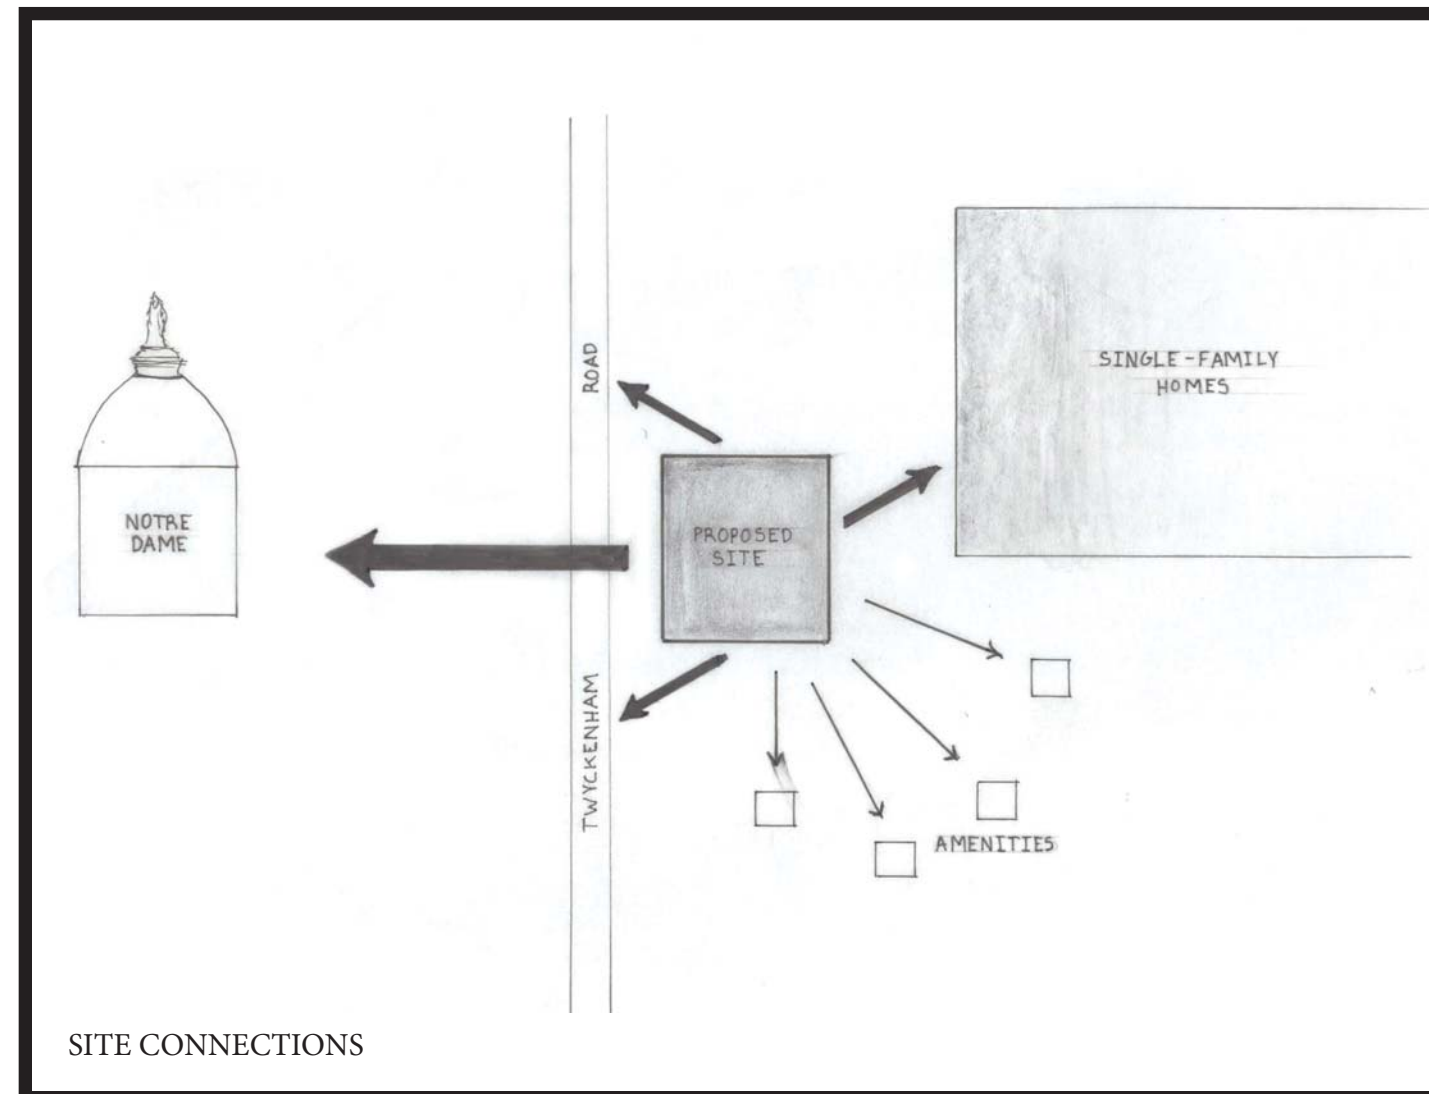


SITE CONNECTIONS



LAND USAGE

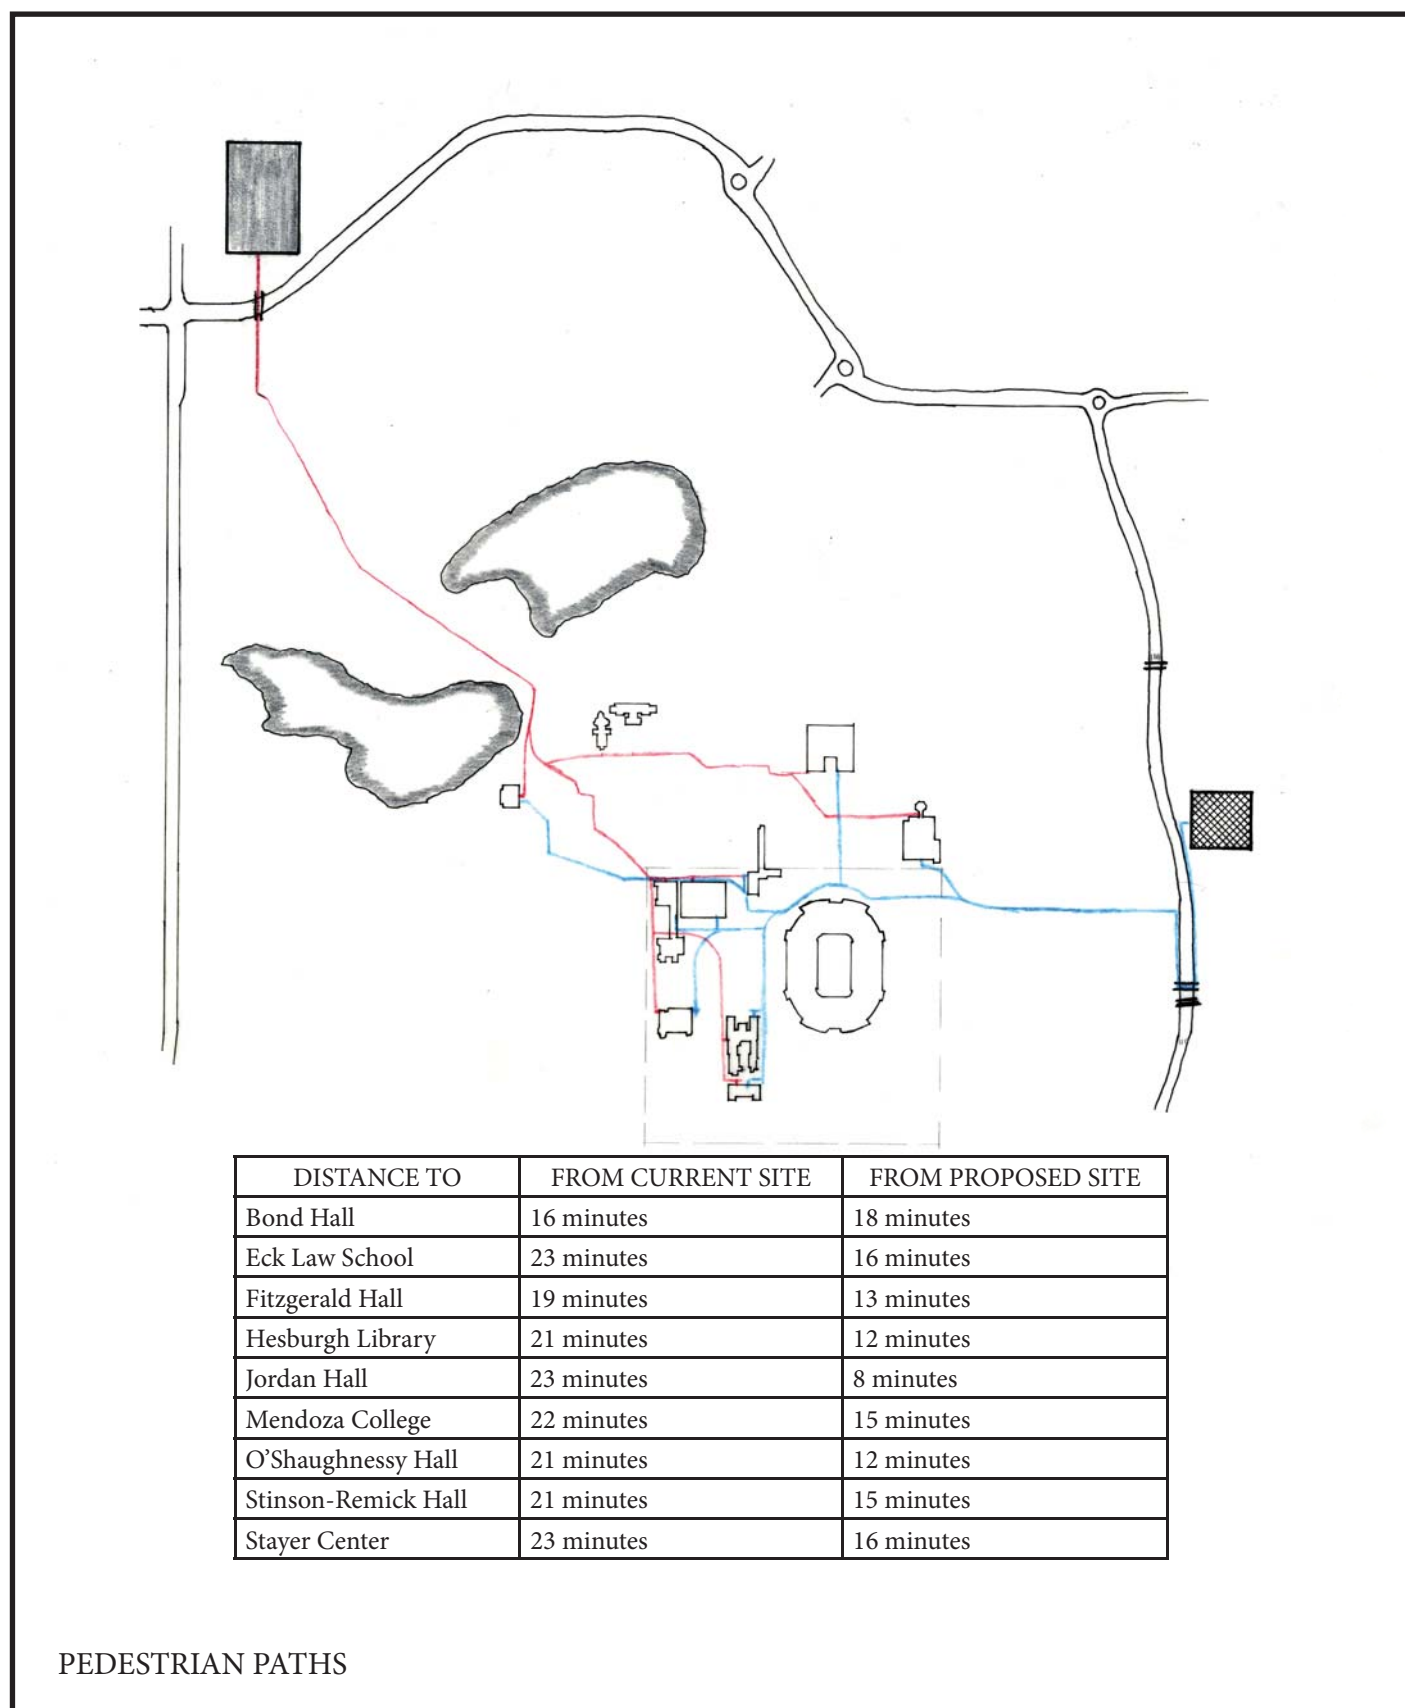

PEDESTRIAN PATHS

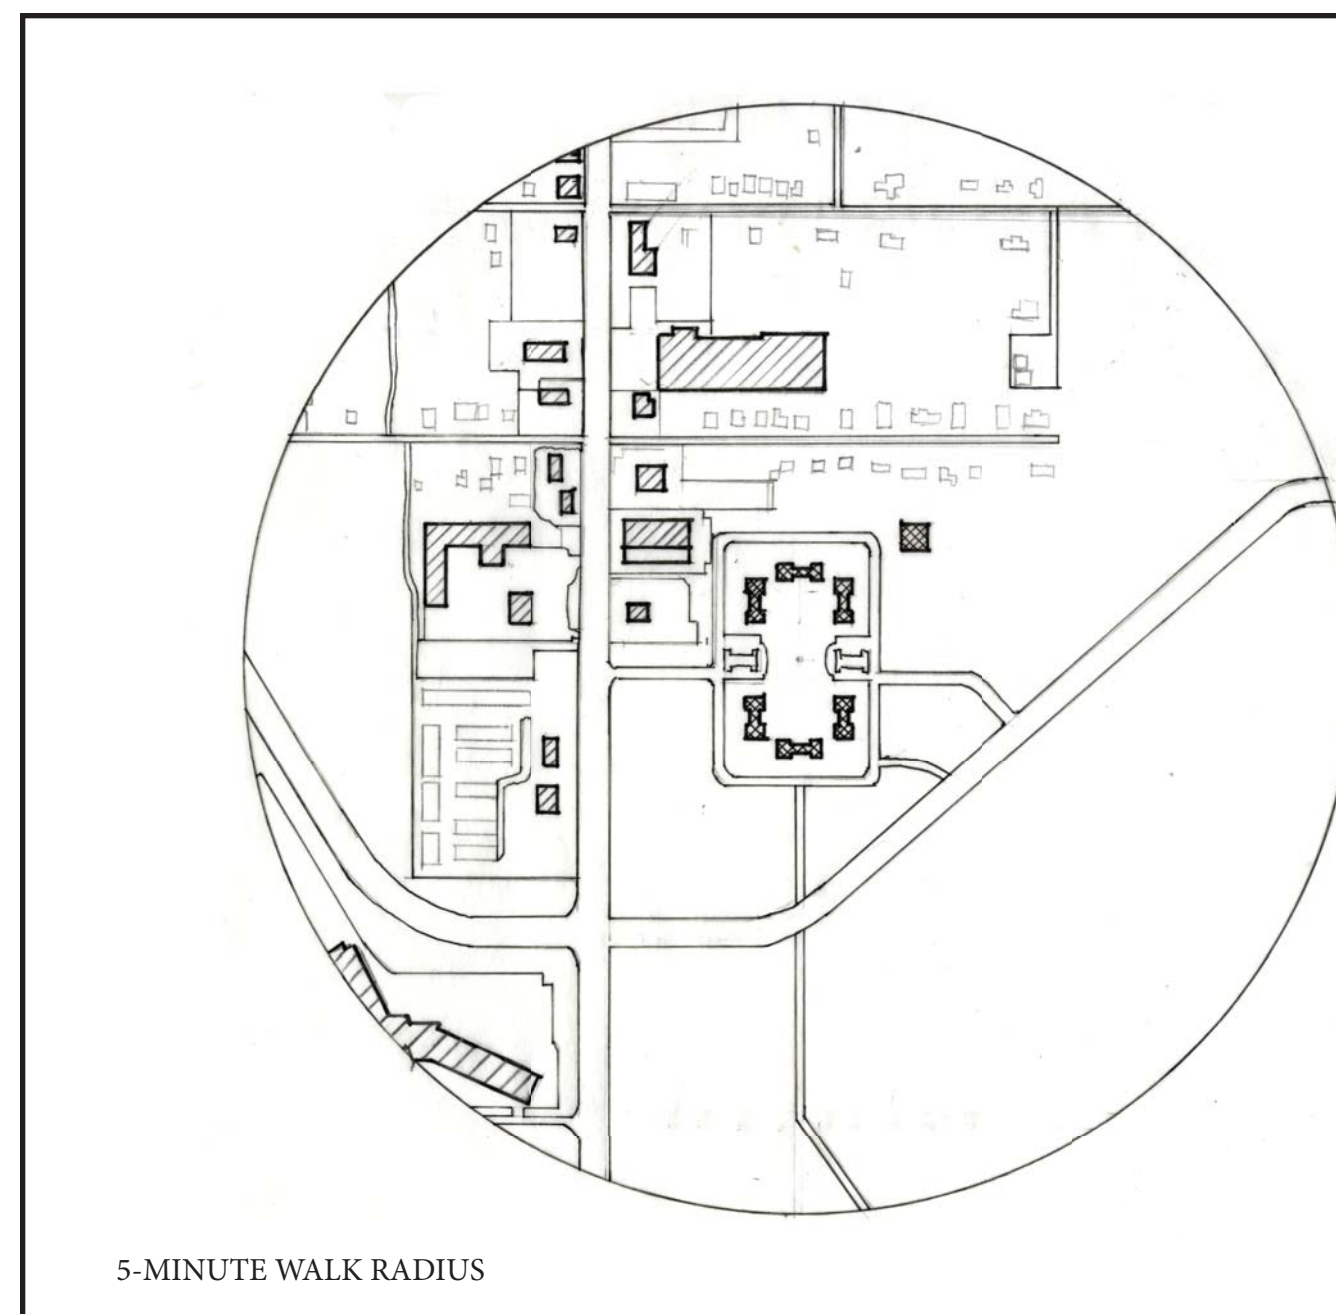

5-MINUTE WALK RADIUS

